









(令和 8 年度)

施設の配置図	縮尺	1/1300	学校名	阿久根小学校	調査番号	(都道府県)	(市町村)	(学校)	整理番号	184
					46	206	1091			

1 8 4


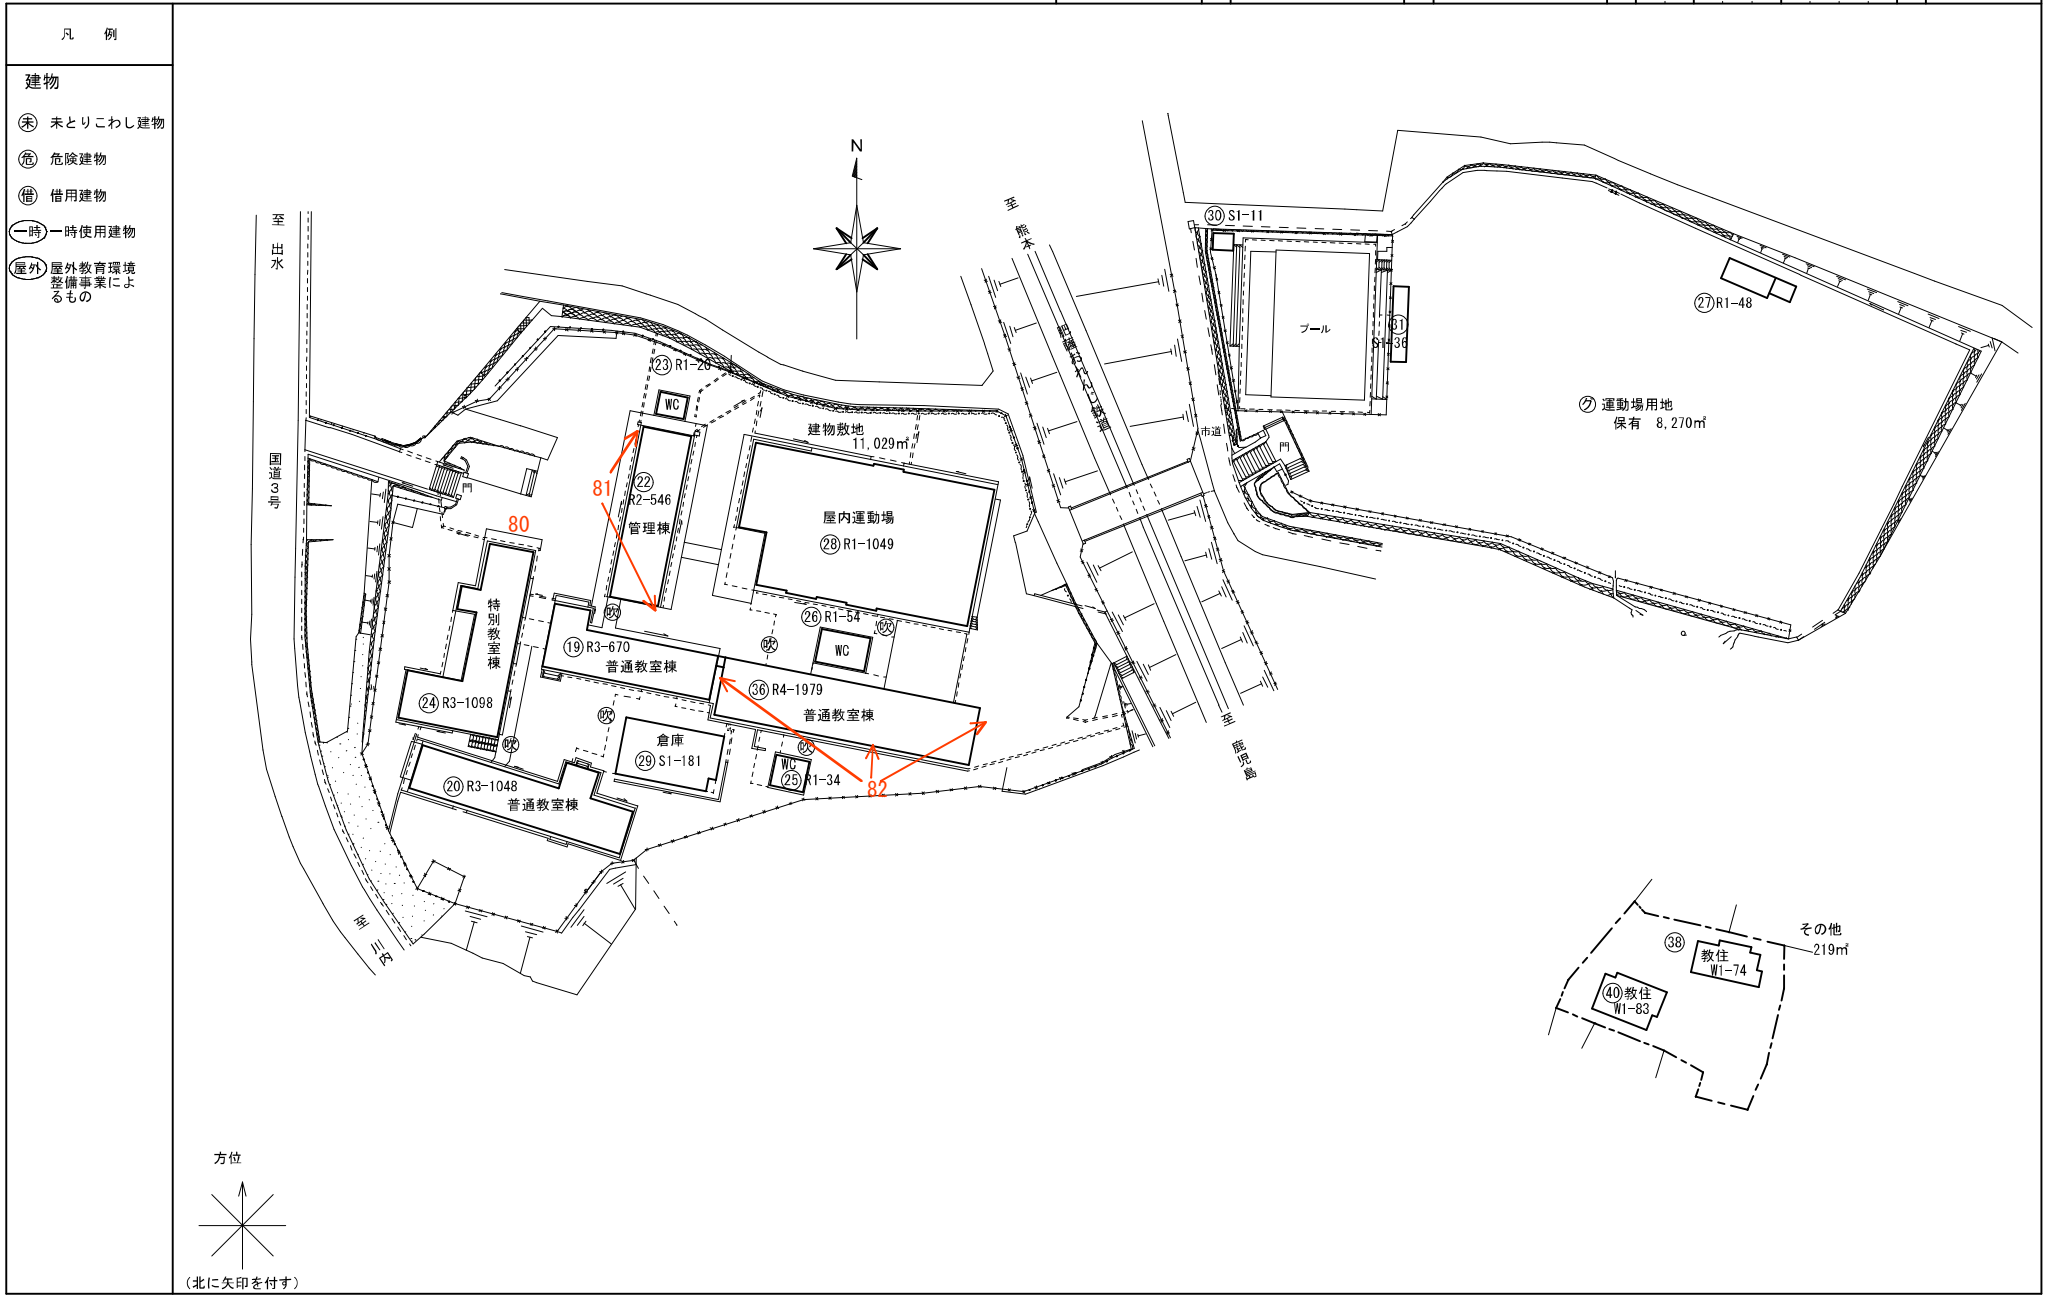


(令和8年度)

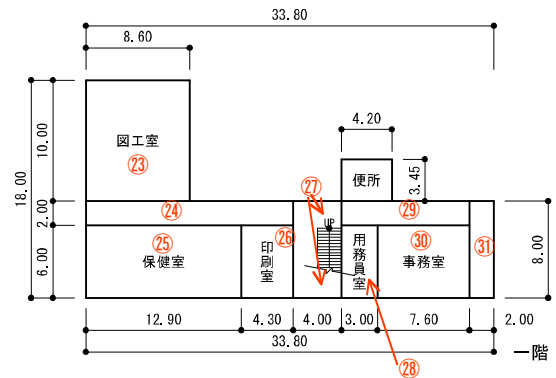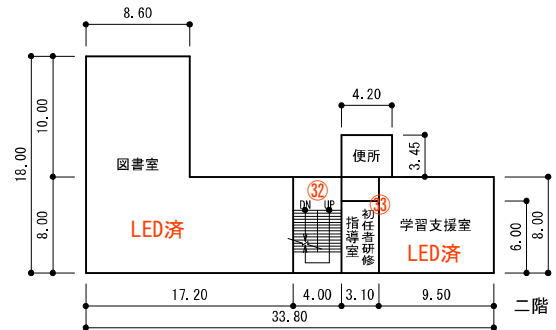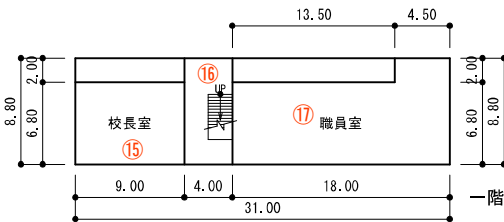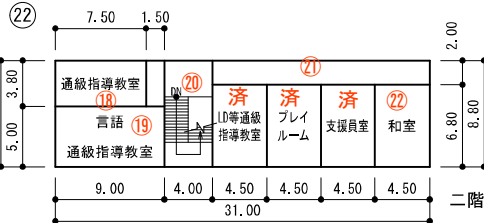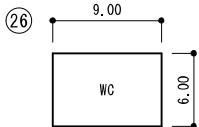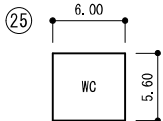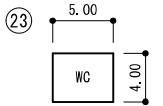

(令和 8 年度)

平 面 図	縮 尺	1/600 0 10 20 m	学 校 名	阿久根小学校	調 査 番 号	(都道府県)	(市町村)	(学校)	整 理 番 号	1 8 4
					4 6	2 0 6	1 0 9 1			

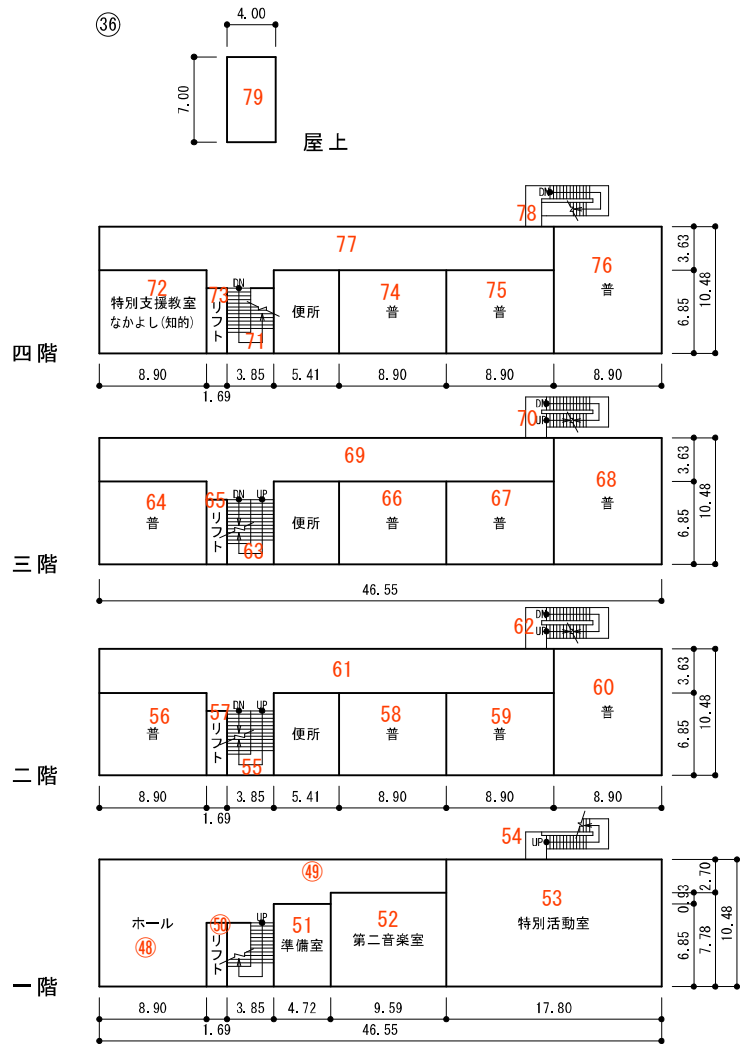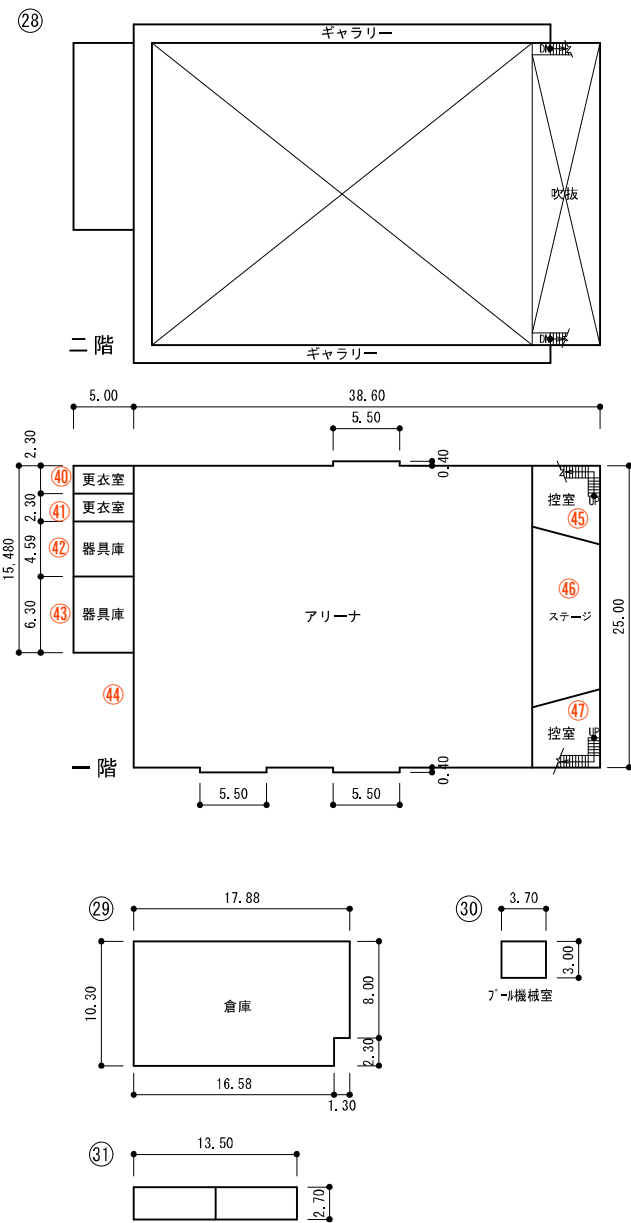


保有控除面積		
校舎		
③① S-1	プール専用附属室	1 1
③① S-1	〃	3 6
計		4 7


(令和 8 年度)

平面図	縮尺	1/600	学校名	阿久根小学校	調査番号	(都道府県)	(市町村)	(学校)	整理番号
		0 10 20 m			4 6	2 0 6	1 0 9 1		1 8 4


④0 教住 W1-83

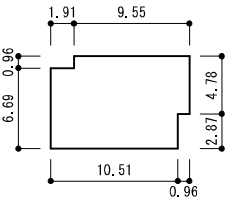

④1 一時 S2-800

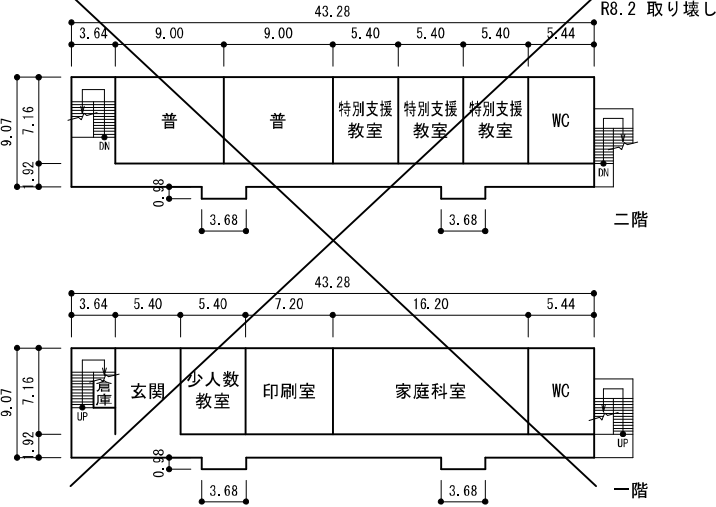


教住 W1-74













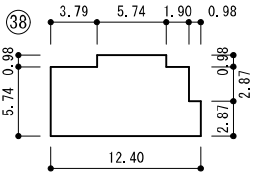


(令和 8 年度)

施設の配置図	縮尺	1/1200
--------	----	--

1 9 0

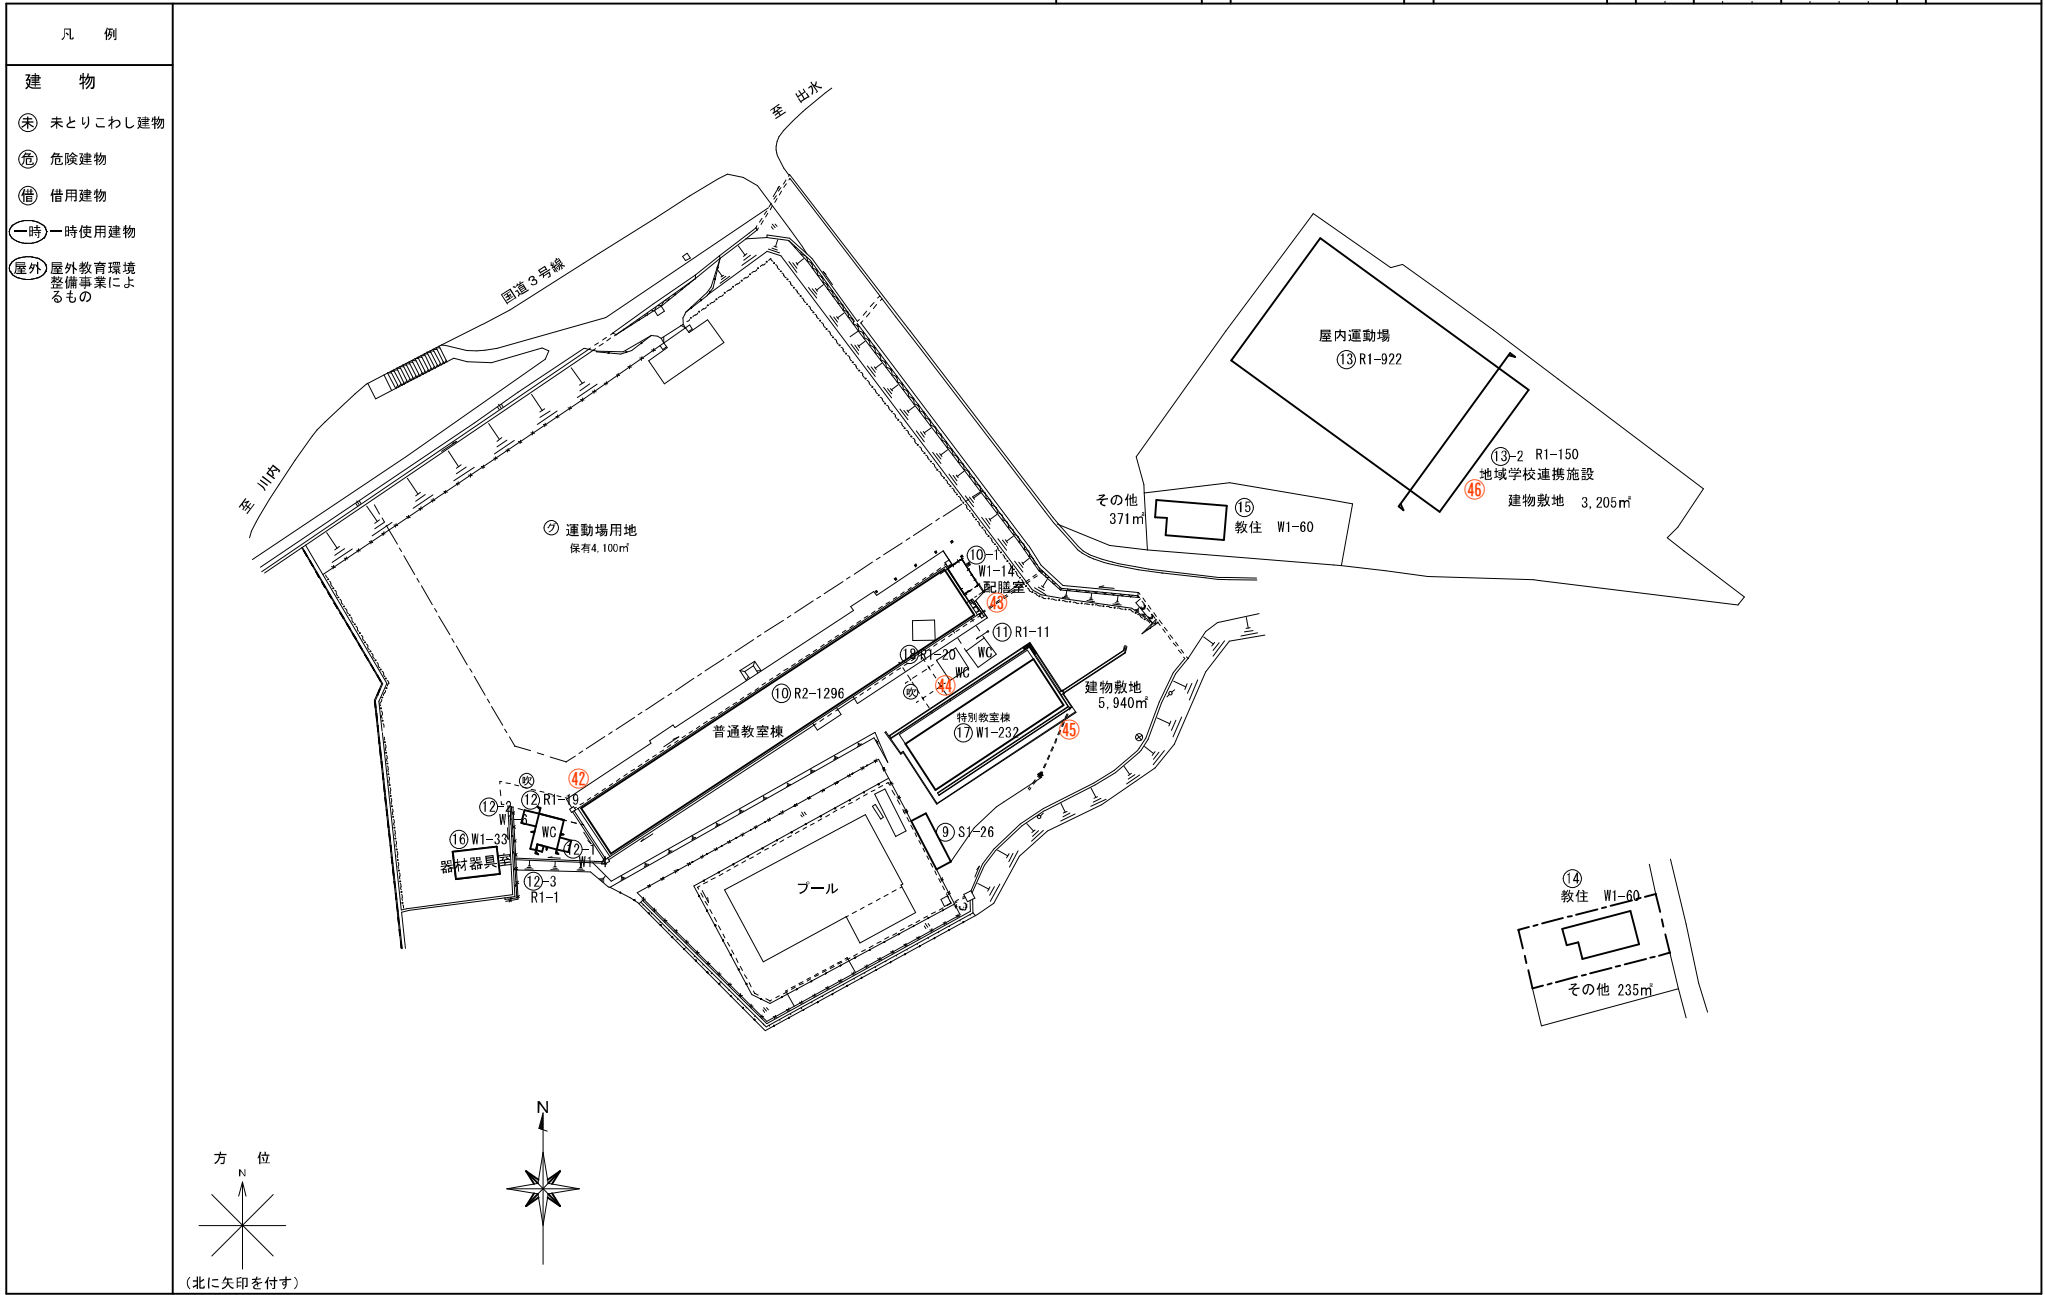


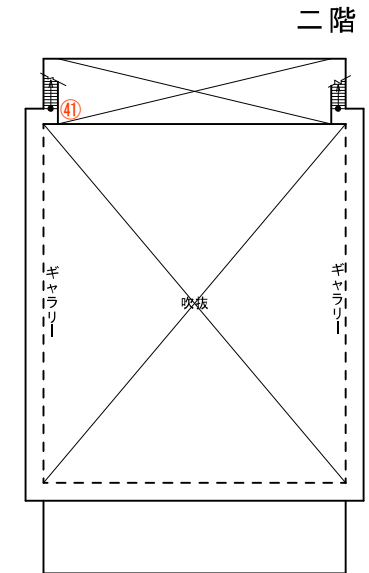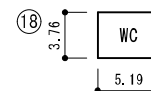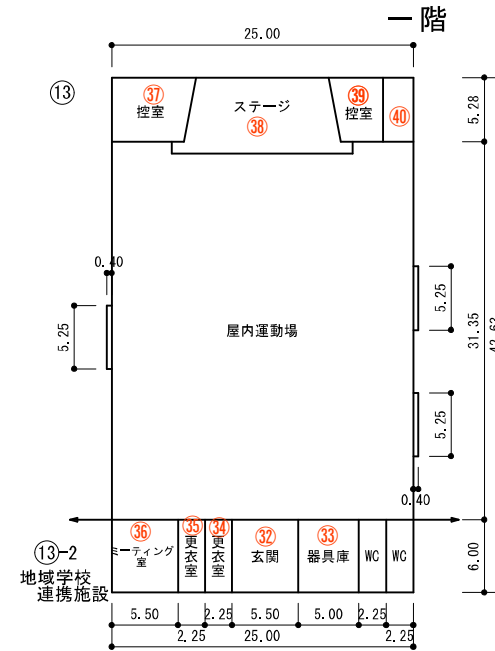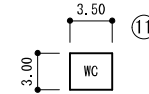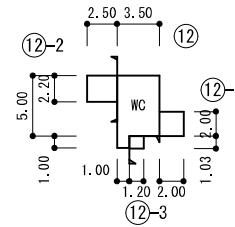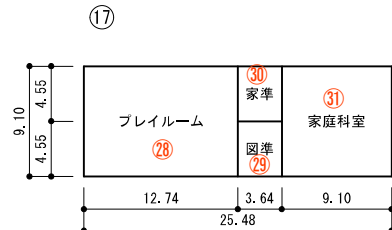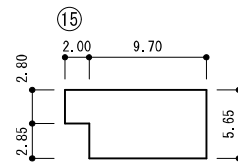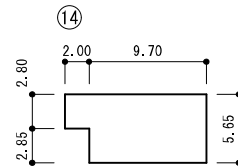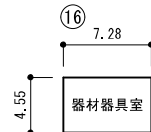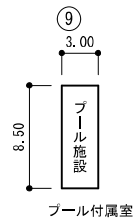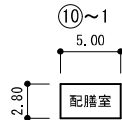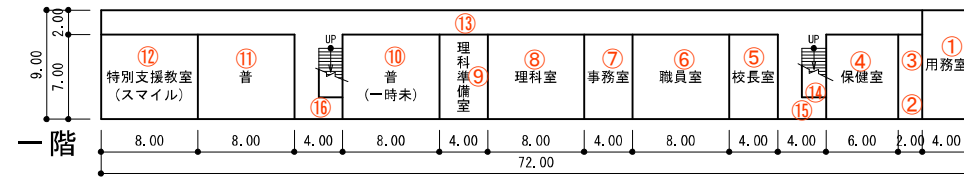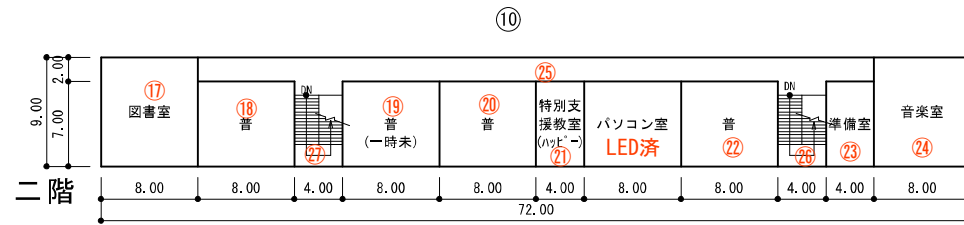


保有控除面積		
校舎		
⑨ Ｓ－１	プール専用附属室	２６
計		２６

(令和 8 年度)

施設の配置図	縮尺	1/1200	学校名	脇本小学校	調査番号	(都道府県)	(市町村)	(学校)	整理番号	1 9 2
					4 6	2 0 6	1 1 0 0			



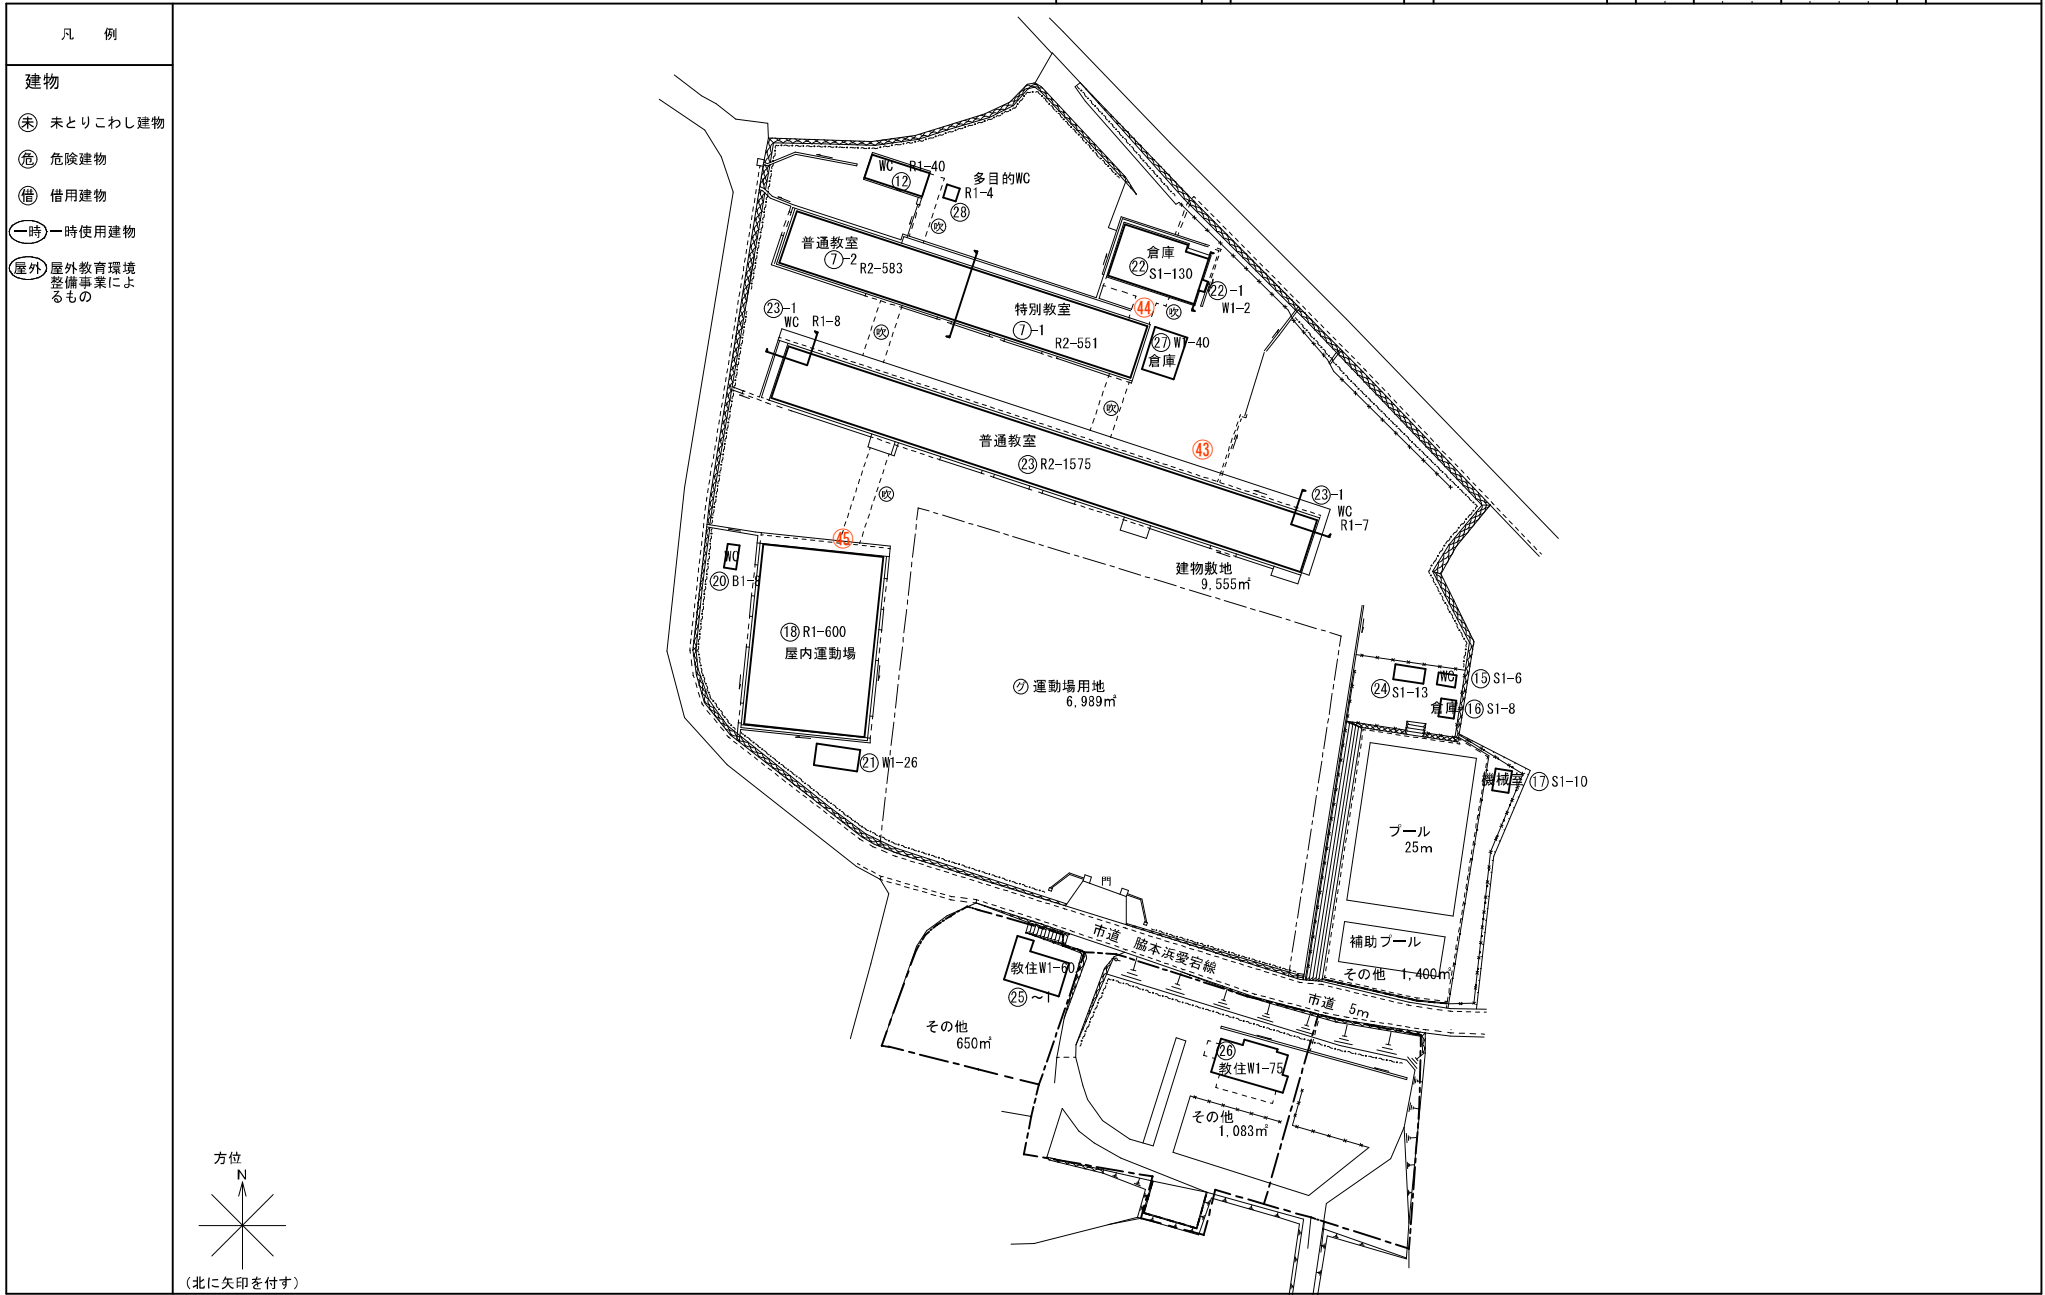


平 面 図	縮 尺	1/600 01020 m	学 校 名	脇本小学校	調 査 番 号	(都道府県)	(市町村)	(学校)	整 理 番 号	1 9 2
					4 6	2 0 6	1 1 0 0			

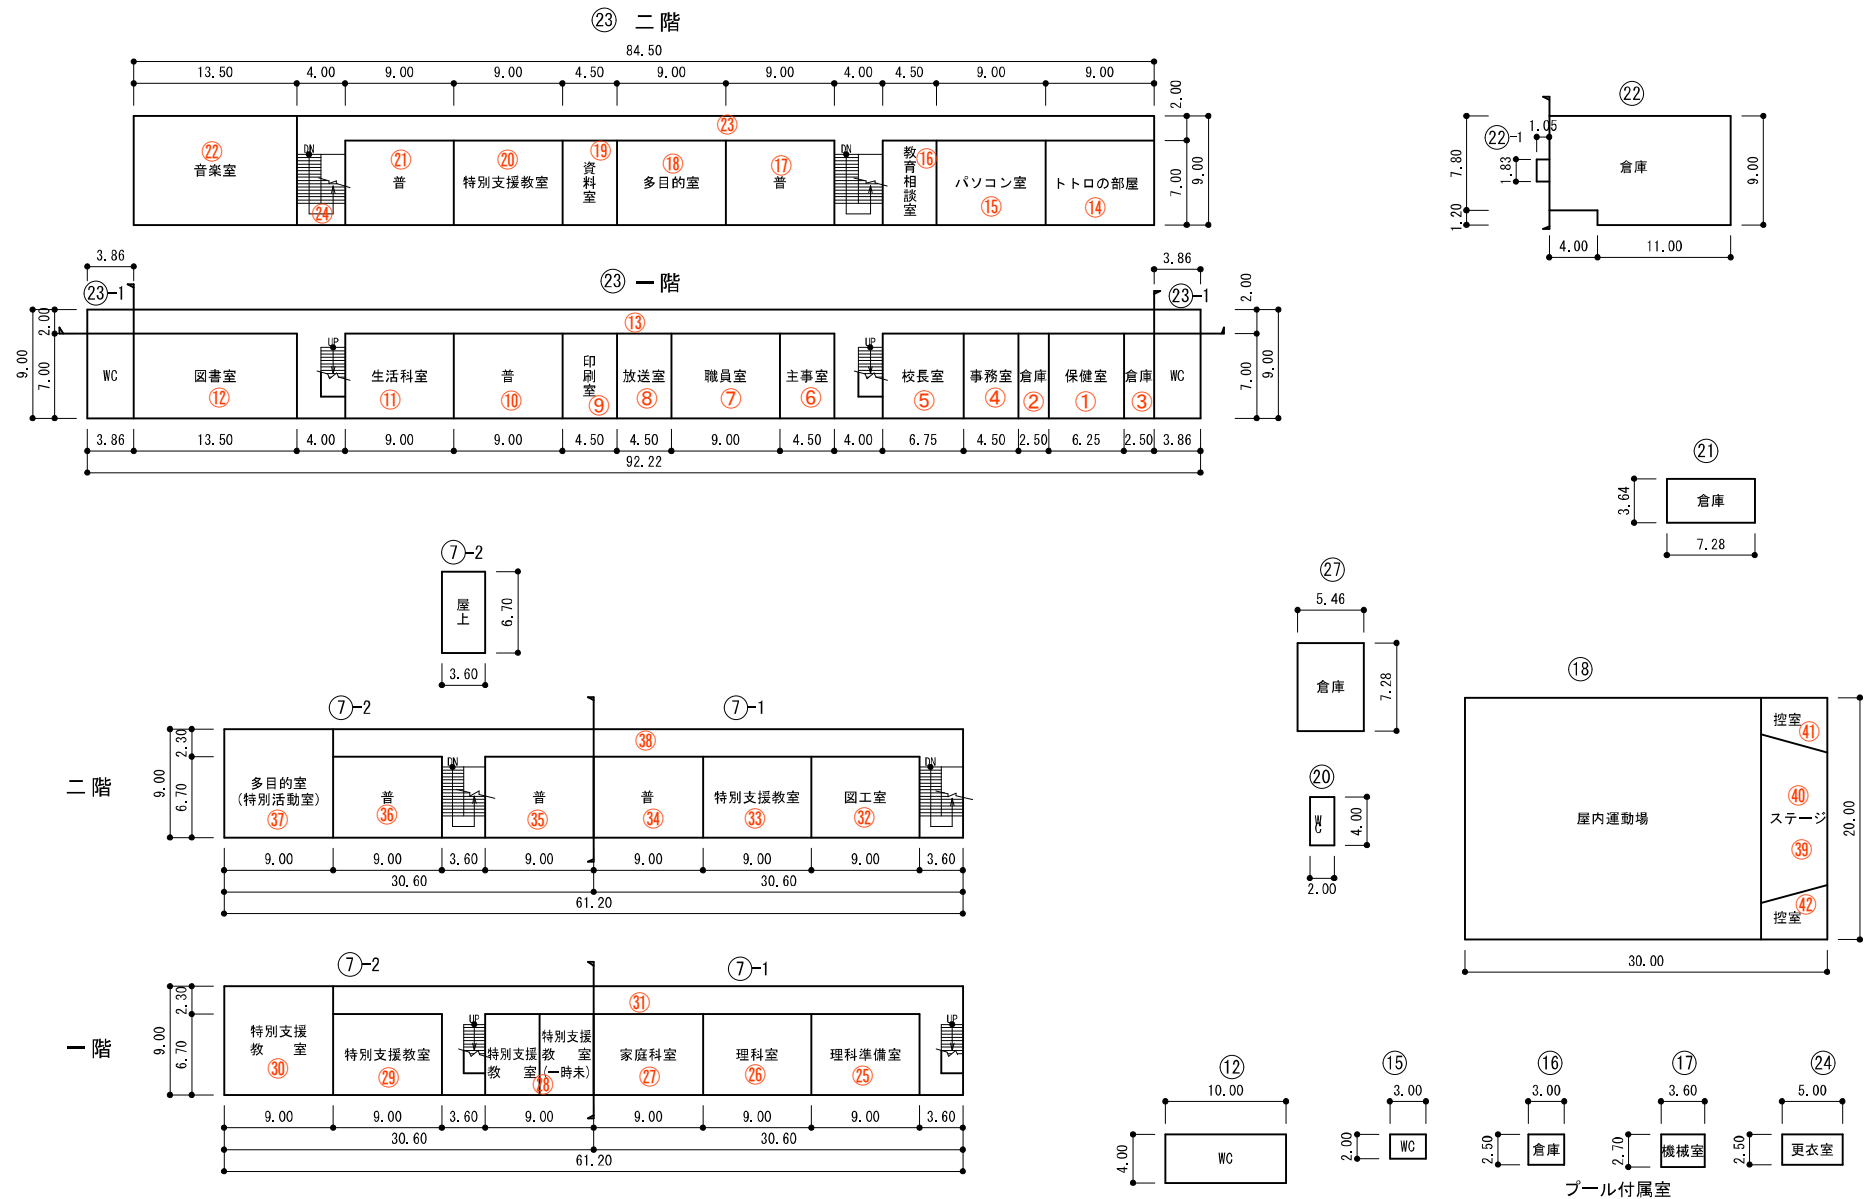

(令和 8 年度)

平 面 図	縮 尺	1/600 01020 m	学 校 名	脇本小学校	調 査 番 号	(都道府県)	(市町村)	(学校)	整 理 番 号	1 9 2
					4 6	2 0 6	1 1 0 0			

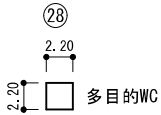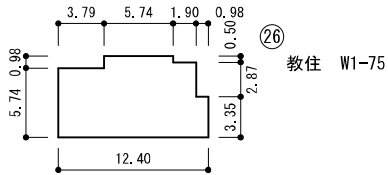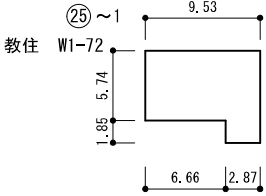


保有控除面積		
校舎		
⑮ S-1	プール専用附属室	6
⑯ S-1	〃	8
⑰ S-1	〃	10
⑳ S-1	〃	13
計		37

(令和 8 年度)












施設の配置図	縮尺 0 5 10 15 20 25	1/1300	学校名 阿久根中学校	調査番号	(都道府県)	(市町村)	(学校)	整理番号 1 9 4
				4 6	2 0 6	4 0 4 8		

1 9 4

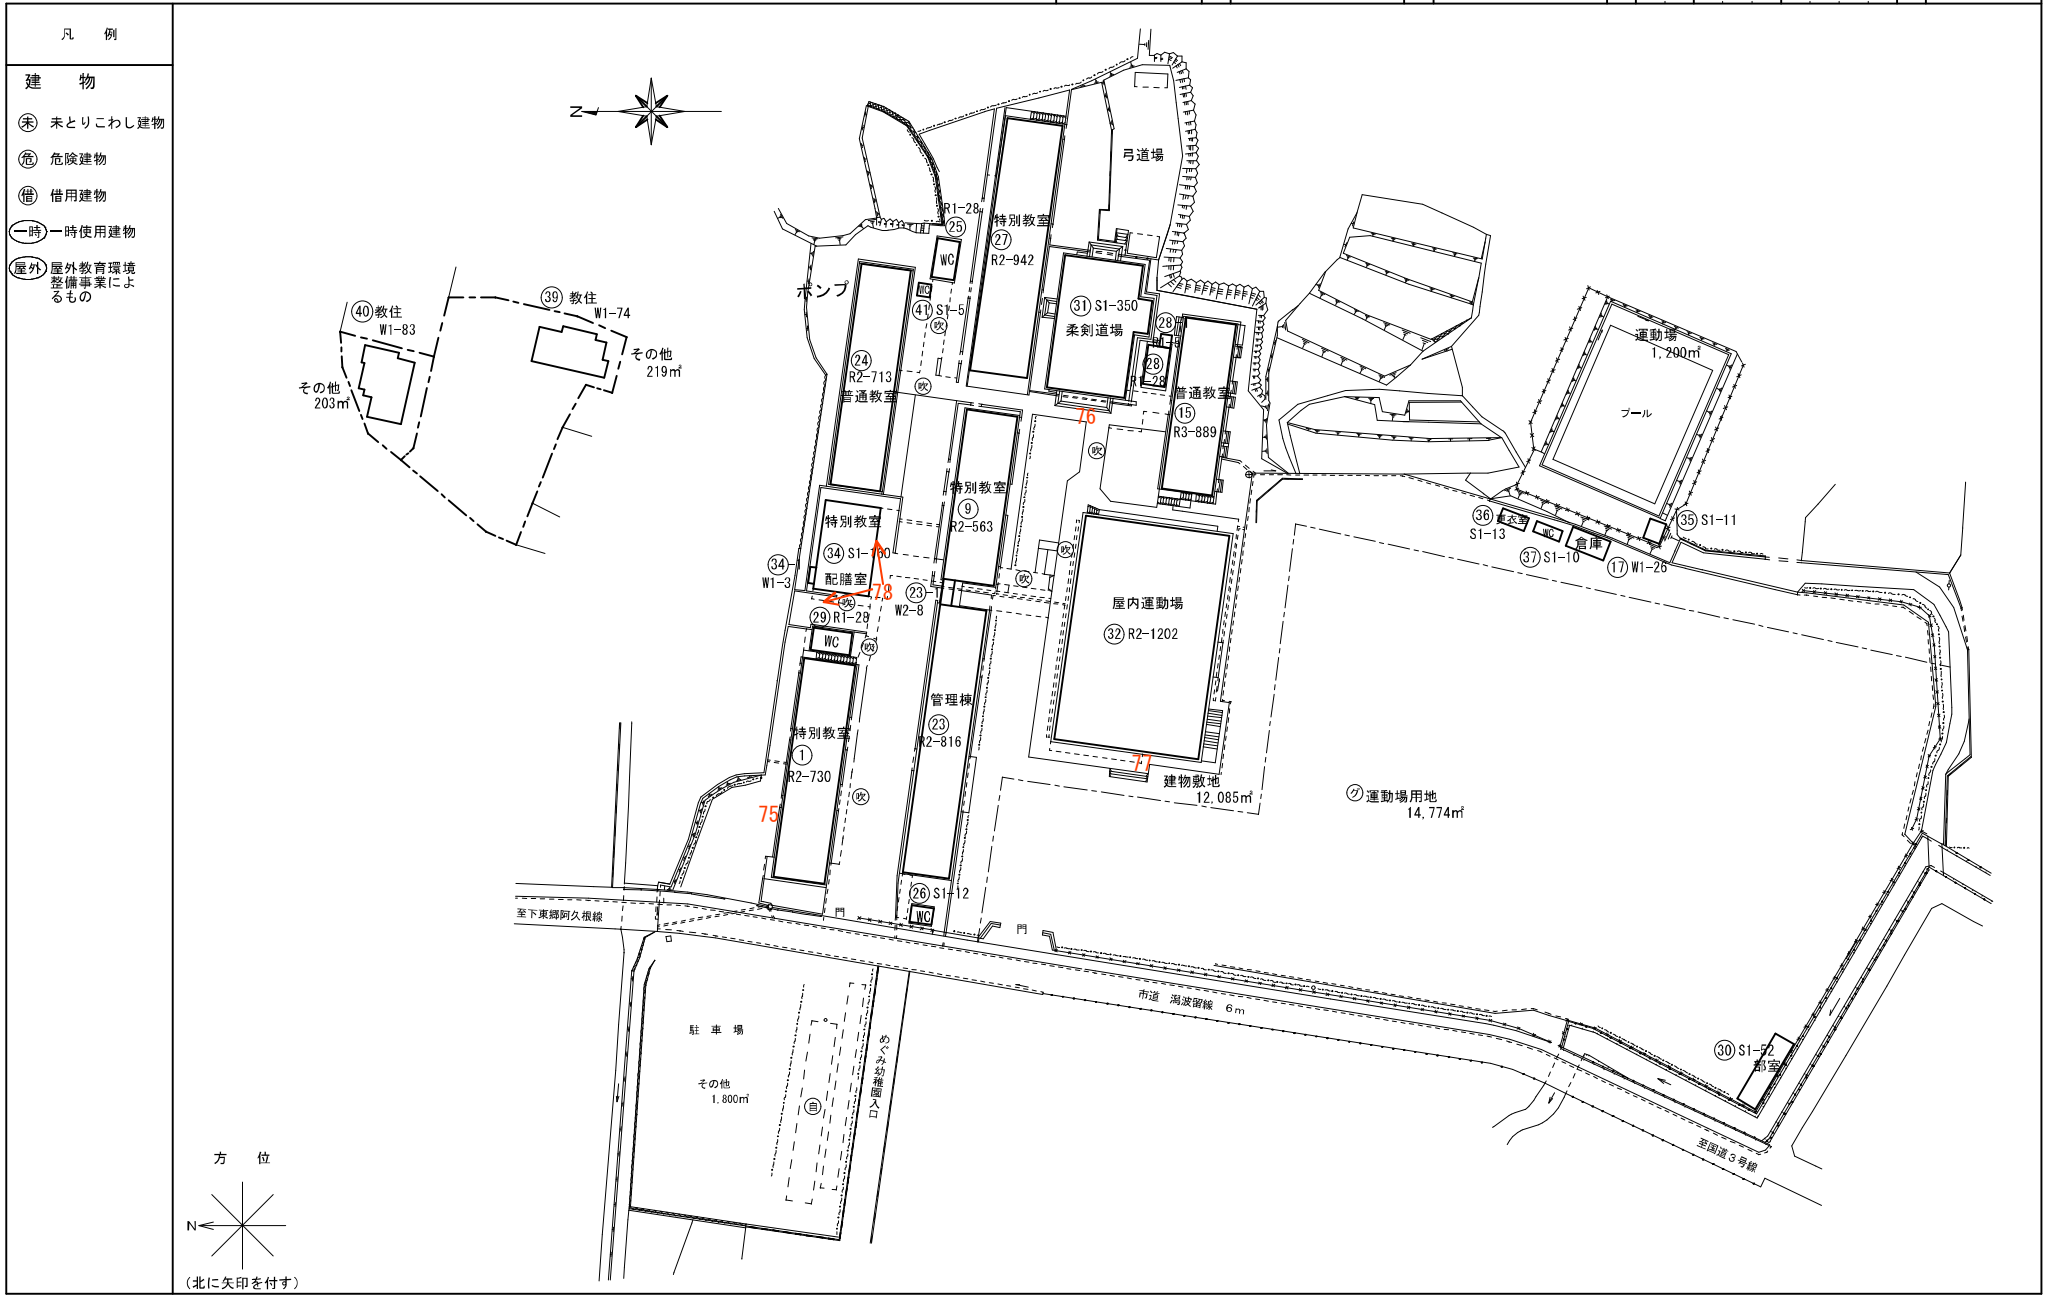








(令和 8 年度)

平面図	縮尺	1/600 01020 m	学校名	阿久根中学校	調査番号	(都道府県)	(市町村)	(学校)	整理番号	1 9 4
					4 6	2 0 6	4 0 4 8			

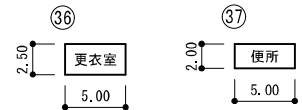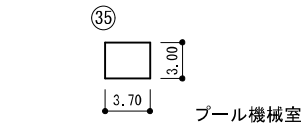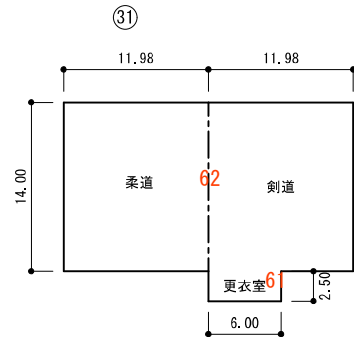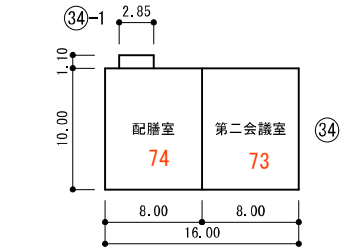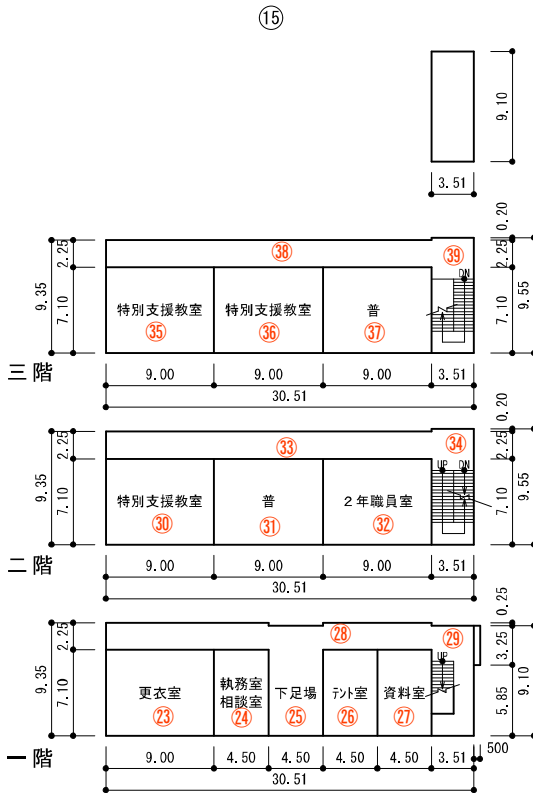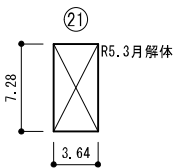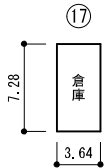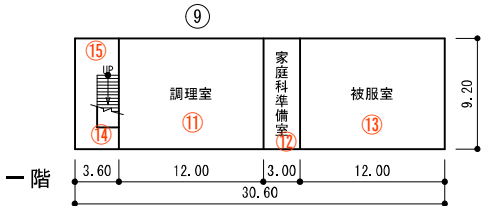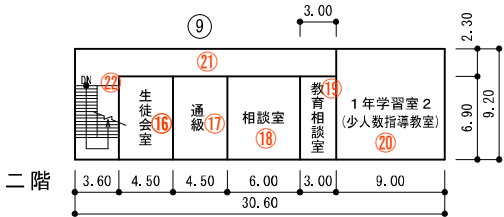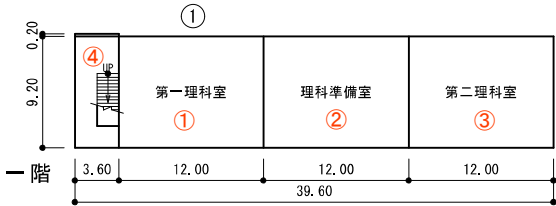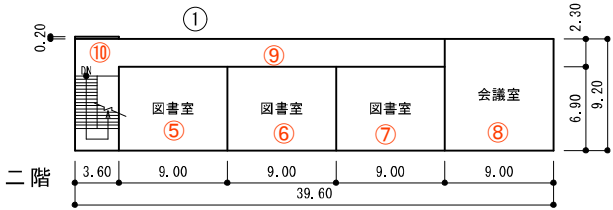


平面図	縮尺	1/600 0 10 20 m	学校名	阿久根中学校	調査番号	(都道府県)	(市町村)	(学校)	整理番号	194
					46	206	4048			

(令和8年度)

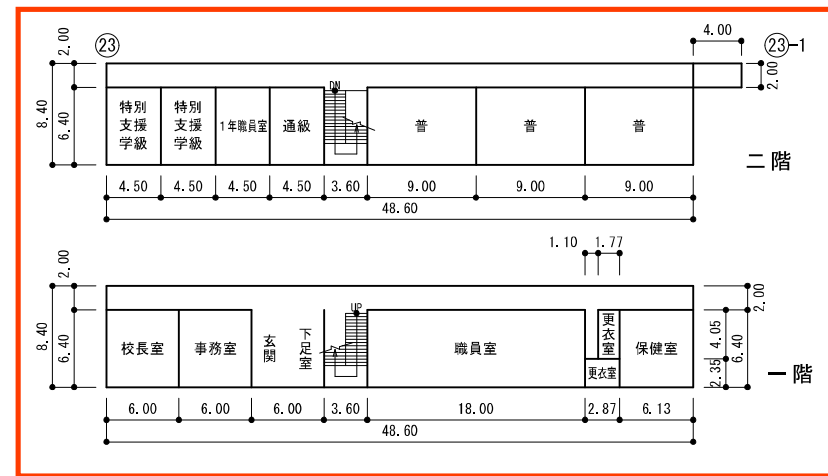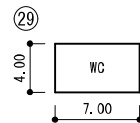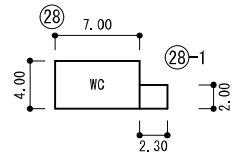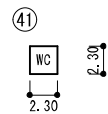
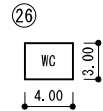
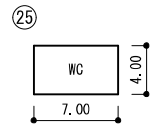
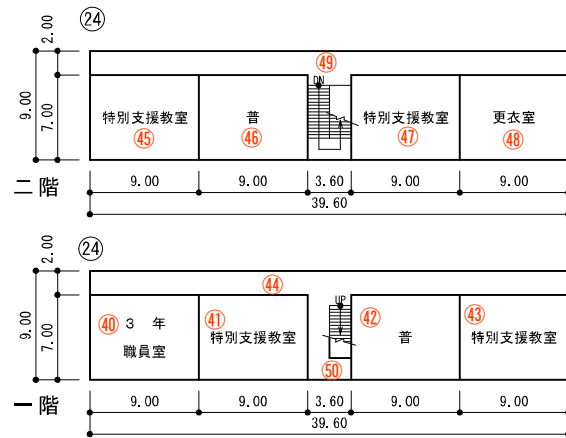


对象外

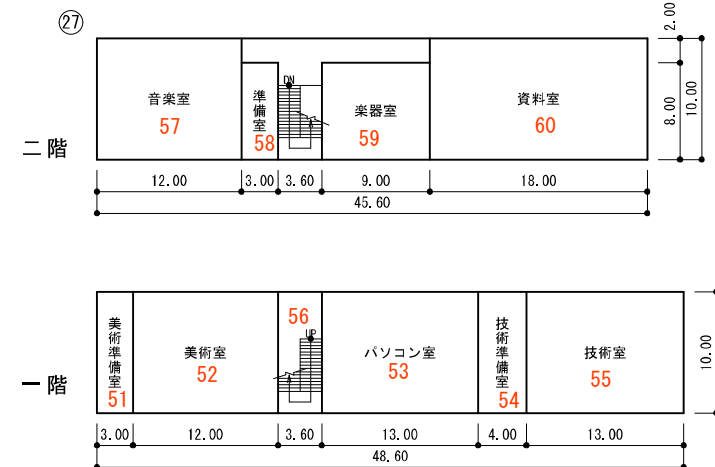

(令和 8 年度)


平 面 図	縮 尺	1/600 0 10 20 m	学 校 名	阿久根中学校	調 査 年 度	(都道府県)	(市町村)	(学校)	整 理 番 号	1 9 4
					4	6	2 0 6	4 0 4 8		

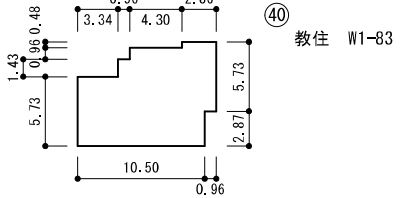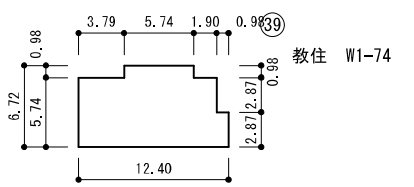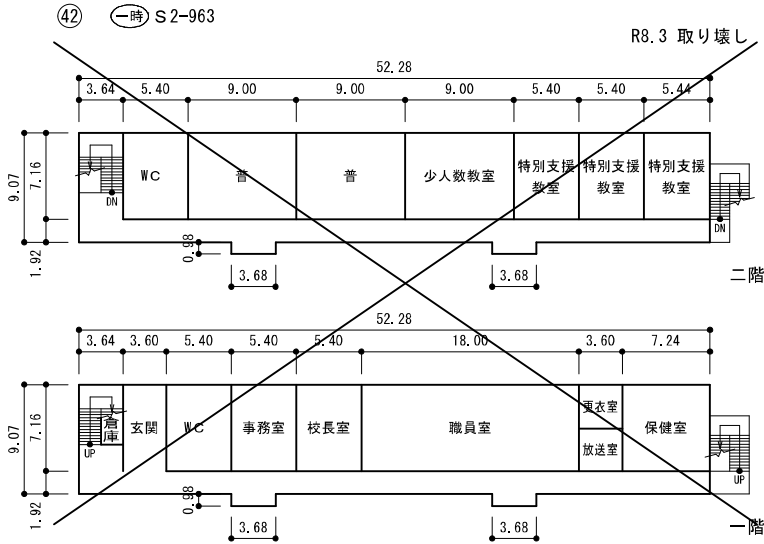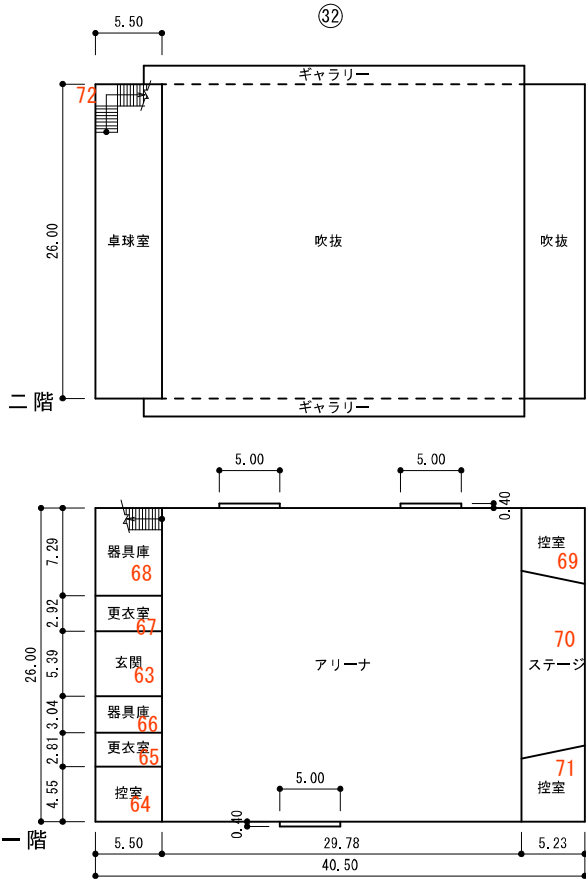

保有控除面積		
校舎		
③⑤ S-1	プール専用附属室	1 1
③⑥ S-1	〃	1 3
③⑦ S-1	〃	1 0
計		3 4
屋体		
③① S-1	武道館	3 5 0
計		3 5 0


(令和 8 年度)

施設の配置図	縮尺	1/1200	学校名	三笠中学校	調査番号	(都道府県)	(市町村)	(学校)	整理番号	1 9 7
					4 6	2 0	6 4	0 5 2		

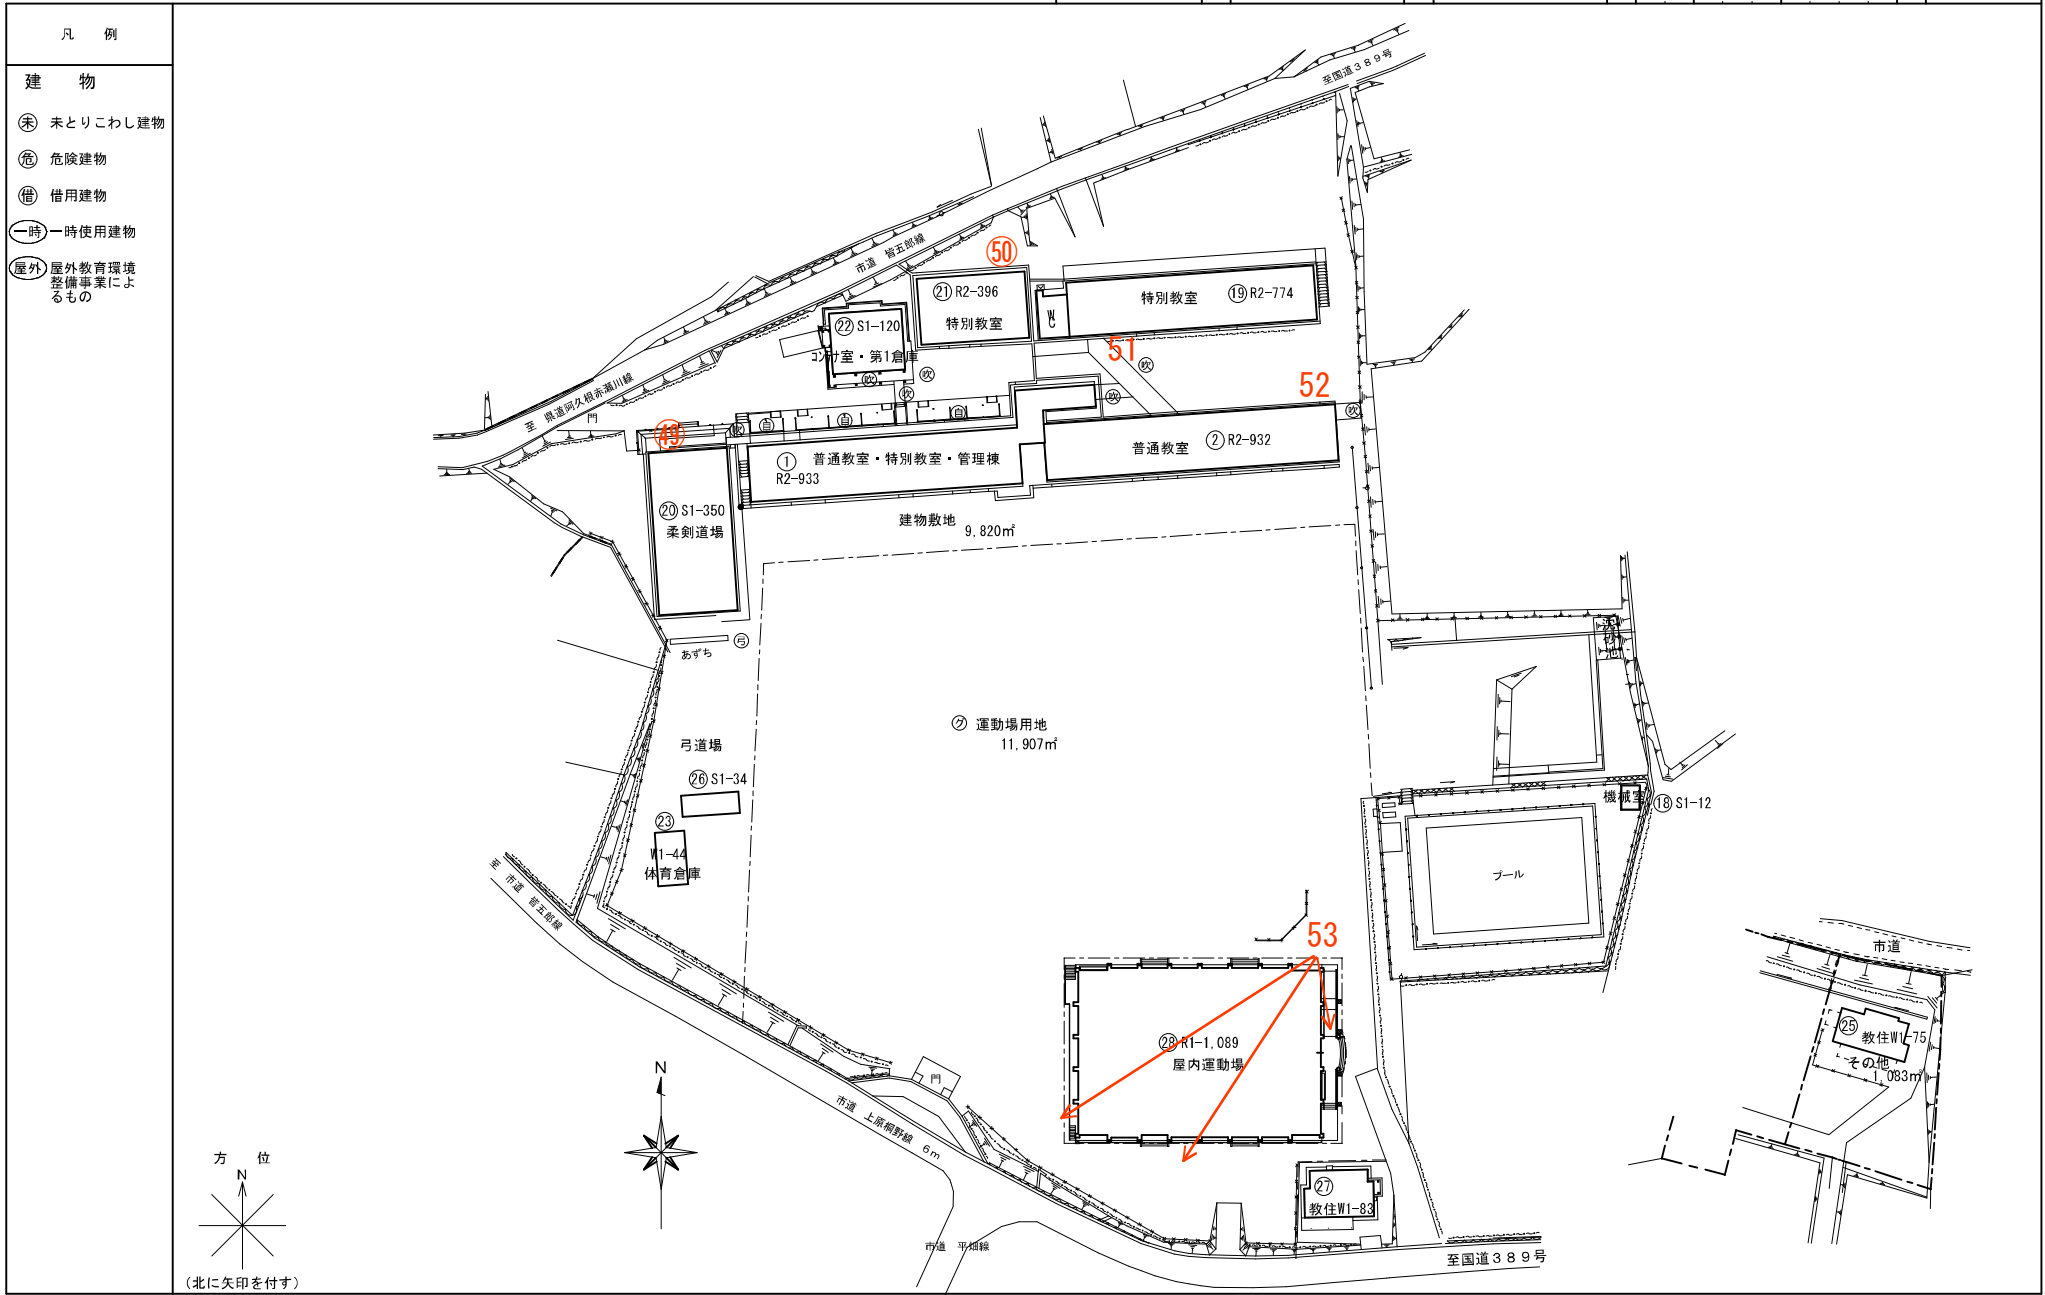




(令和 8 年度)

平 面 図	縮 尺	1/600 01020 m	学 校 名	三笠中学校	調 査 番 号	(都道府県)	(市町村)	(学校)	整 理 番 号	1 9 7
					4 6	2 0 6	4 0 5 2			

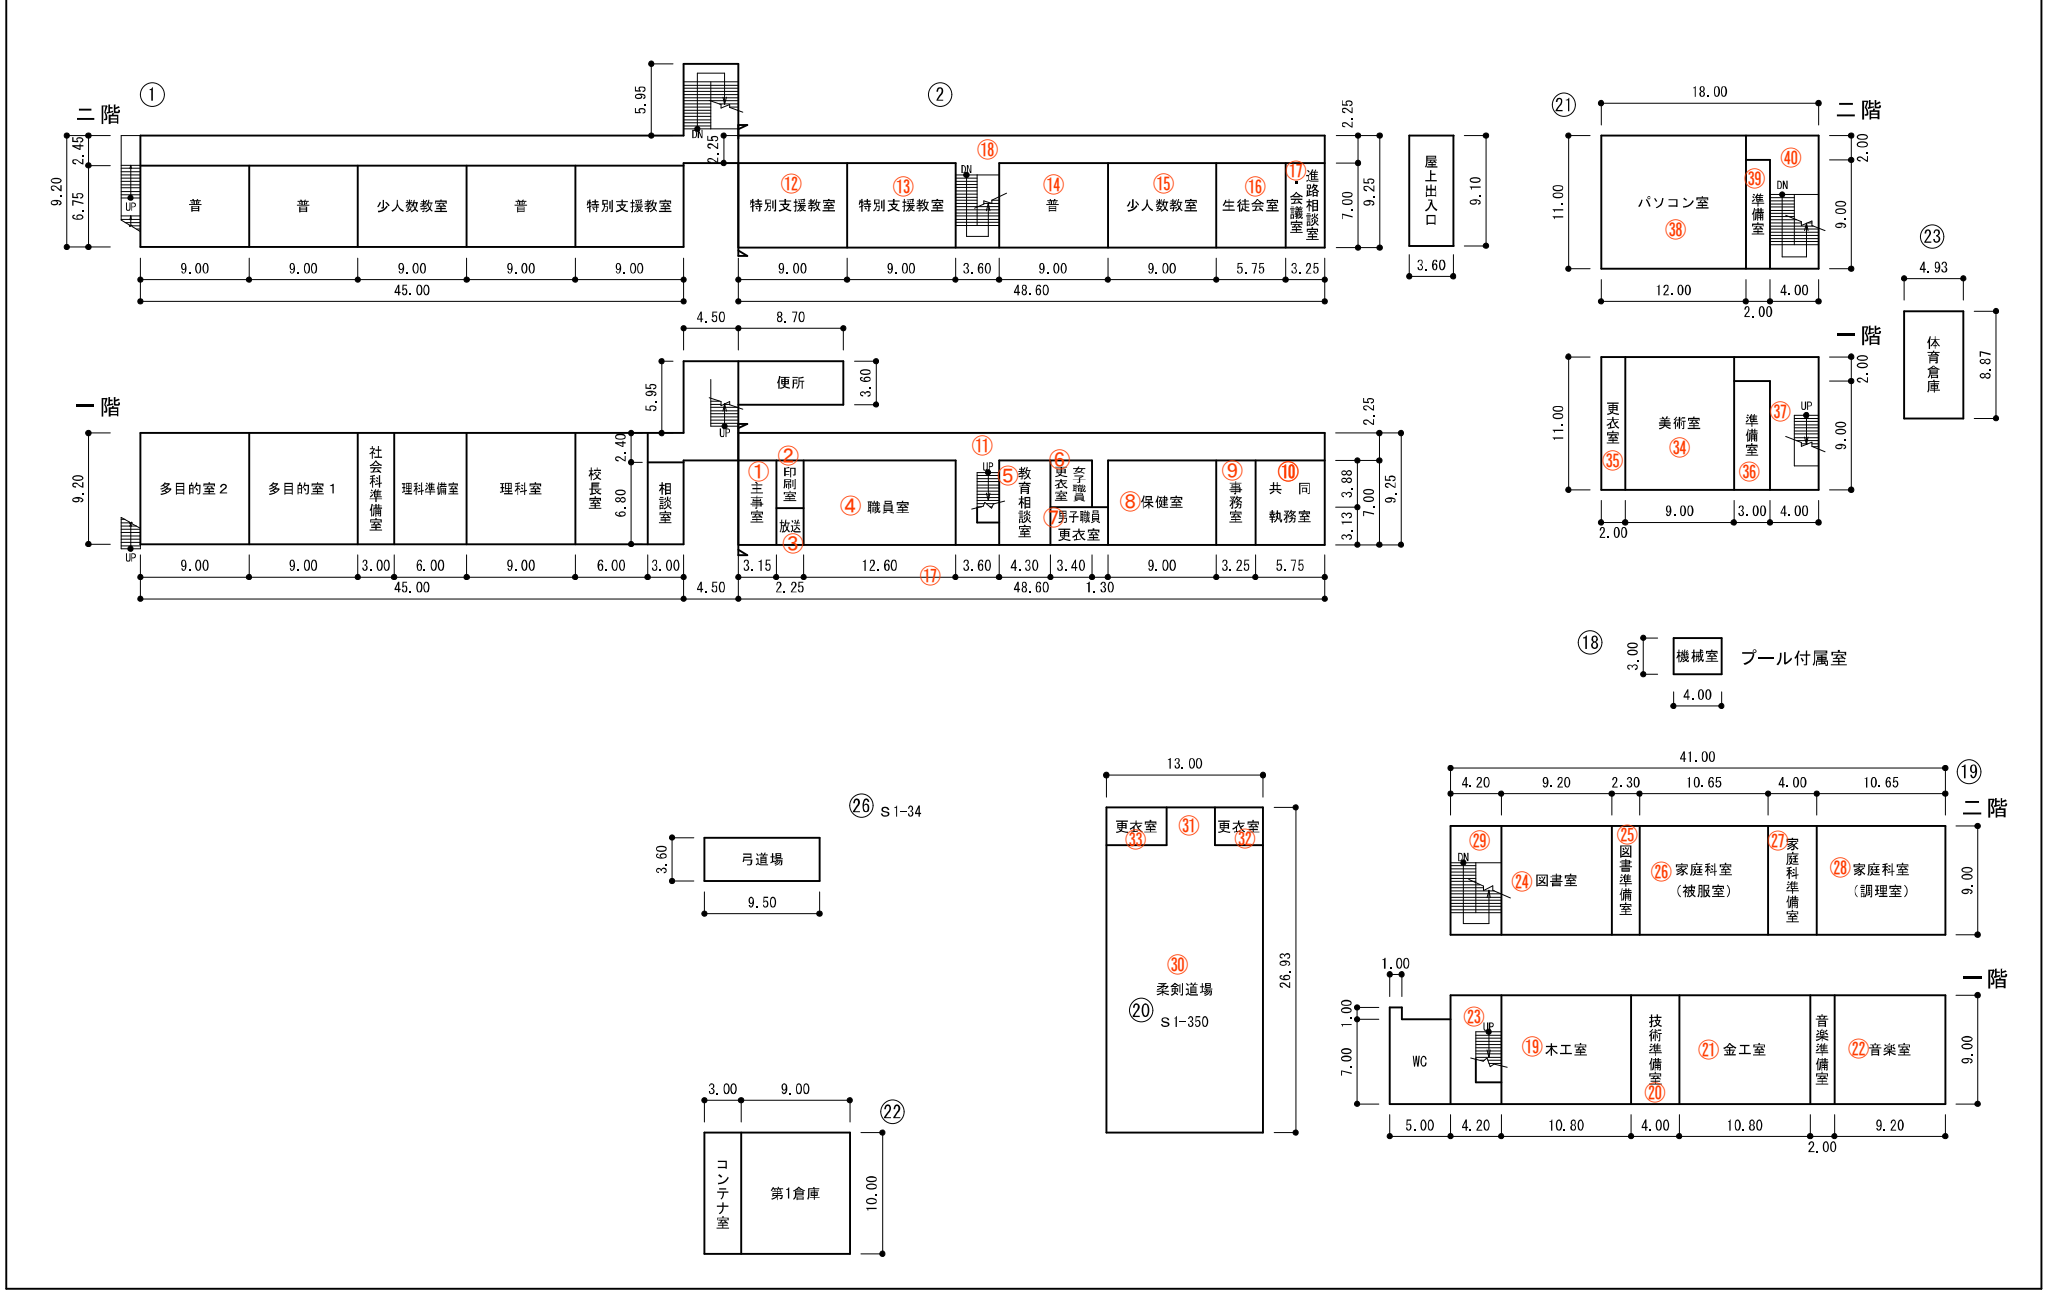


(令和 8 年度)

平 面 図	縮 尺	1/600 01020 m	学 校 名	三笠中学校	調 査 番 号	(都道府県)	(市町村)	(学校)	整 理 番 号	1 9 7
						4 6	2 0 6	4 0 5 2		

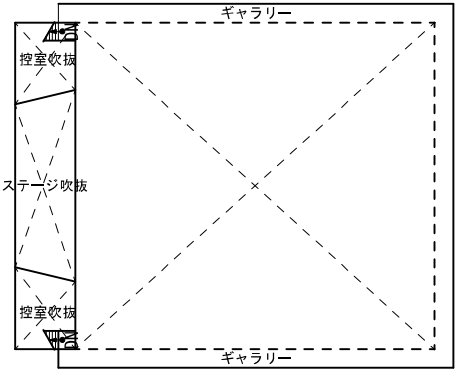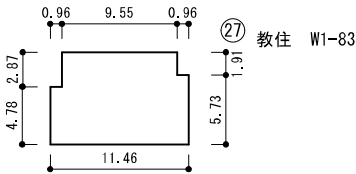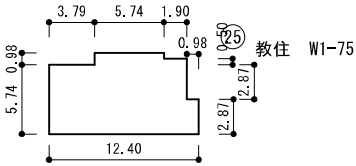

⑳ 屋内運動場 S1-1,088

二階

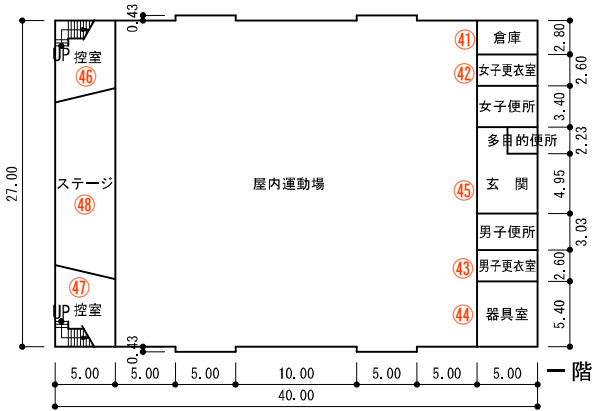

保有控除面積		
校舎		
⑱ S-1	プール専用附属室	1 2
計	〃	1 2
屋体		
⑳ S-1	武道場	3 5 0
㉑ S-1	弓道場	3 4
計		
計		3 8 4